



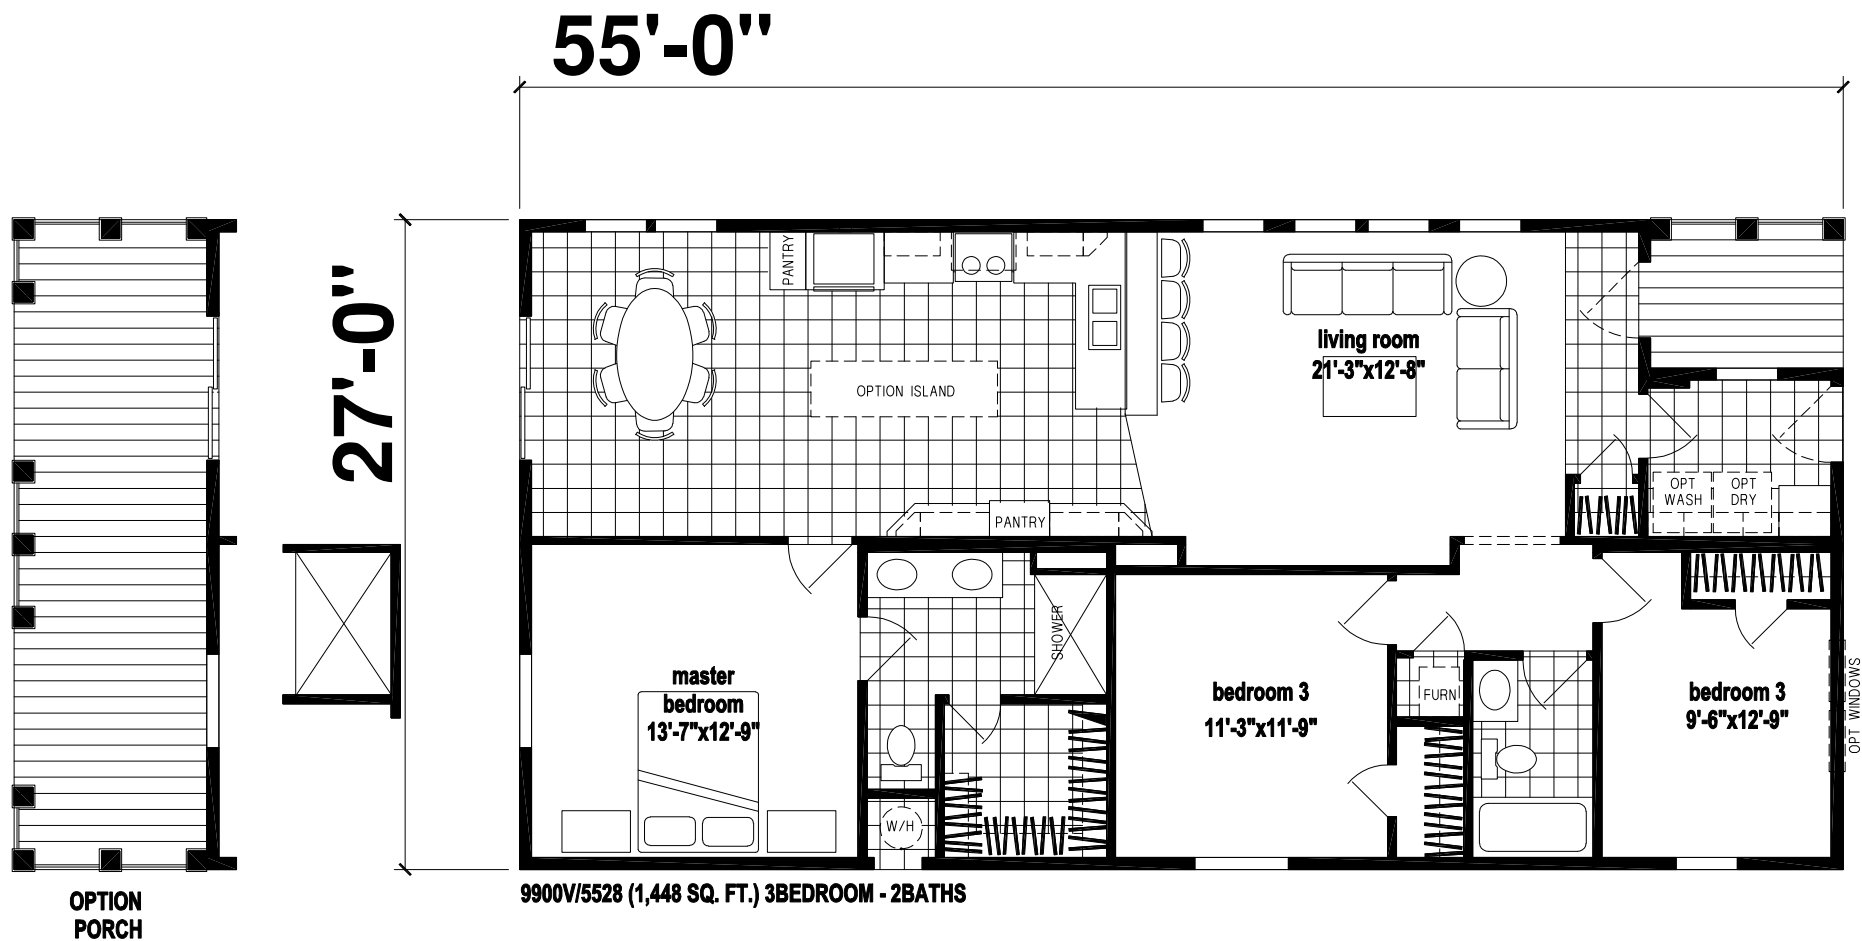

DIVISIONS		REVISIONS		SKYLINE	
231	SUGARCREEK			DRAWN BY: KS	WIND ZONE 15#
233	ARKANSAS CITY			DATE: 12/08/2020	ROOF ZONE
235	SAN JACINTO			SHEET 1 OF 2	DRAWING NUMBER *
X 237	WOODLAND				
239	OCALA				
241	LEOLA				
243	LANCASTER	BOX LENGTH	DESCRIPTION		
245	McMINNVILLE	55'-0"	5528-3CIK-2B 9900V (28-18859-06Q) 3/3/2022		28-18859-06Q


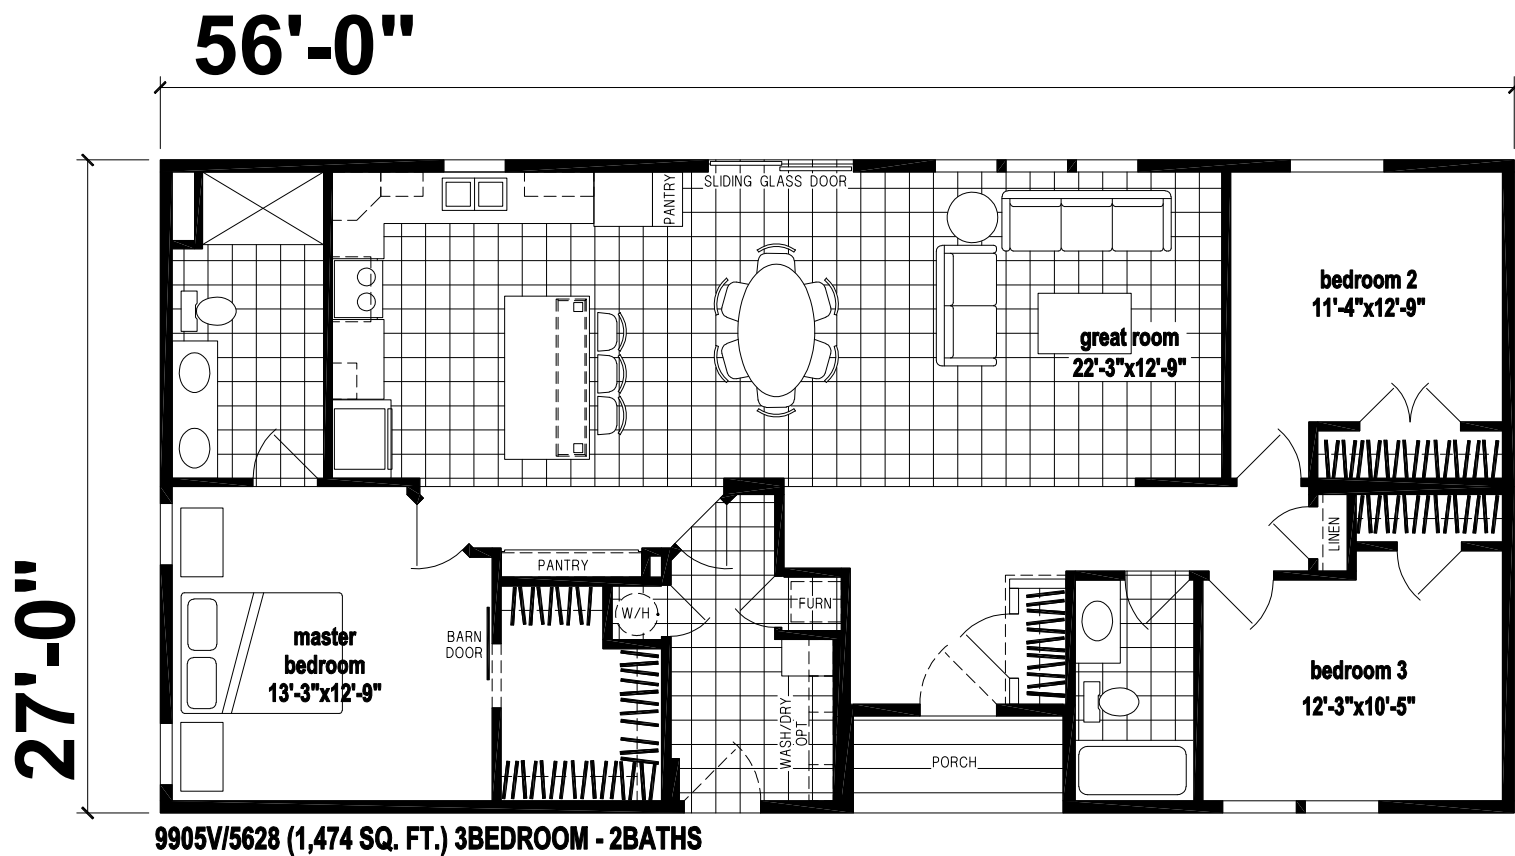


DIVISIONS		REVISONS	BOX LENGTH	DESCRIPTION	DRAWING NUMBER	*
231	SUGARCREEK					
233	ARKANSAS CITY					
235	SAN JACINTO					
X 237	WOODLAND					
239	OCALA					
241	LEOLA					
243	LANCASTER					
245	McMINNVILLE					
			56'-0"	5628-3CIK-2B 9905V (28-18811-06Q) 3/3/2022	28-18811-06Q	

SKYLINE

DRAWN BY: T L WIND ZONE 15#
DATE: 05/20/2020 ROOF ZONE
SHEET _____ OF _____

60'-0"

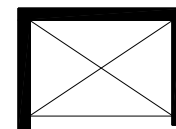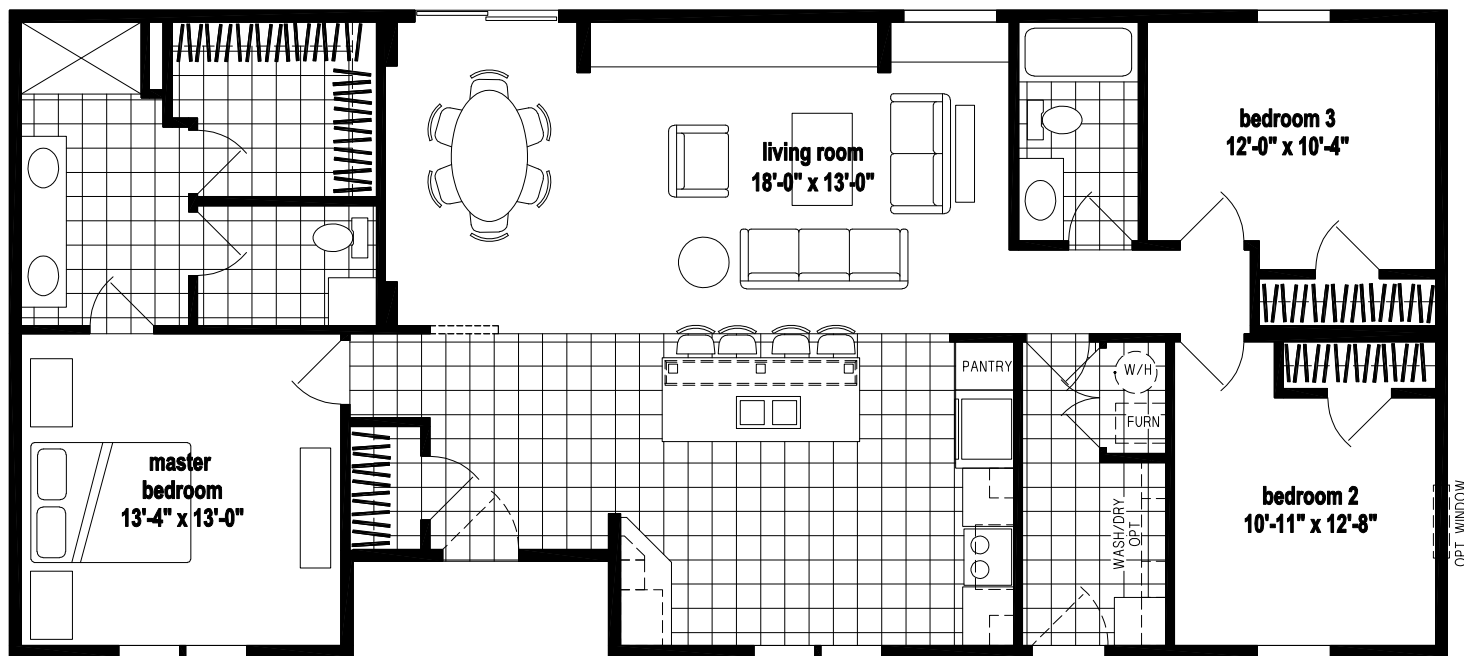

OPTION
4 x 6
SHOWER

9906V/6028 (1,577 SQ. FT.) 3BEDROOM - 2BATHS

DIVISIONS

231 SUGARCREEK
233 ARKANSAS CITY
235 SAN JACINTO
X 237 WOODLAND
239 OCALA
241 LEOLA
243 LANCASTER
245 McMINNVILLE

REVISIONS

BOX LENGTH
60'-0"

DESCRIPTION

6028-3CIK-2B

SKYLINE



DRAWN BY: KS WIND ZONE 15#
DATE: 04/02/2021 ROOF ZONE

SHEET 1 OF 2

DRAWING NUMBER *
28-18860-06Q

9906V (28-18860-06Q) 3/3/2022

63'-0"

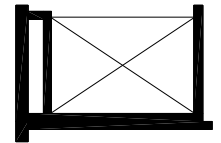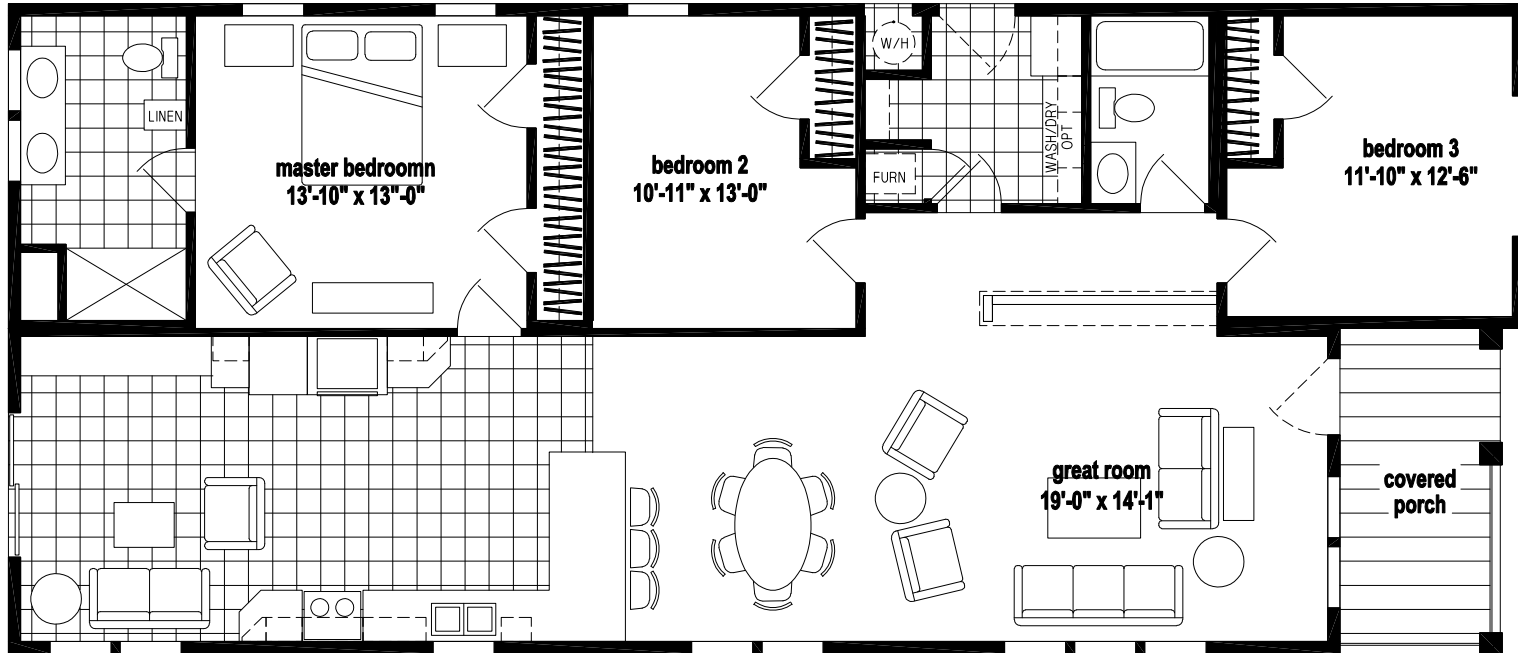

OPTION
4x6 SHOWER

DIVISIONS

231	SUGARCREEK
233	ARKANSAS CITY
235	SAN JACINTO
X 237	WOODLAND
239	OCALA
241	LEOLA
243	LANCASTER
245	McMINNVILLE

REVISIONS



BOX	LENGTH
63'-0"	62'-0"

DESCRIPTION

6328-3CK-2B (63/62)
9909V (28-18828-06Q) 3/3/2022

SKYLINE

DRAWN BY: T L	WIND ZONE 15#
DATE: 06/11/2020	ROOF ZONE
SHEET 1 OF 2	DRAWING NUMBER *
	28-18828-06Q

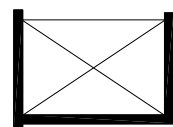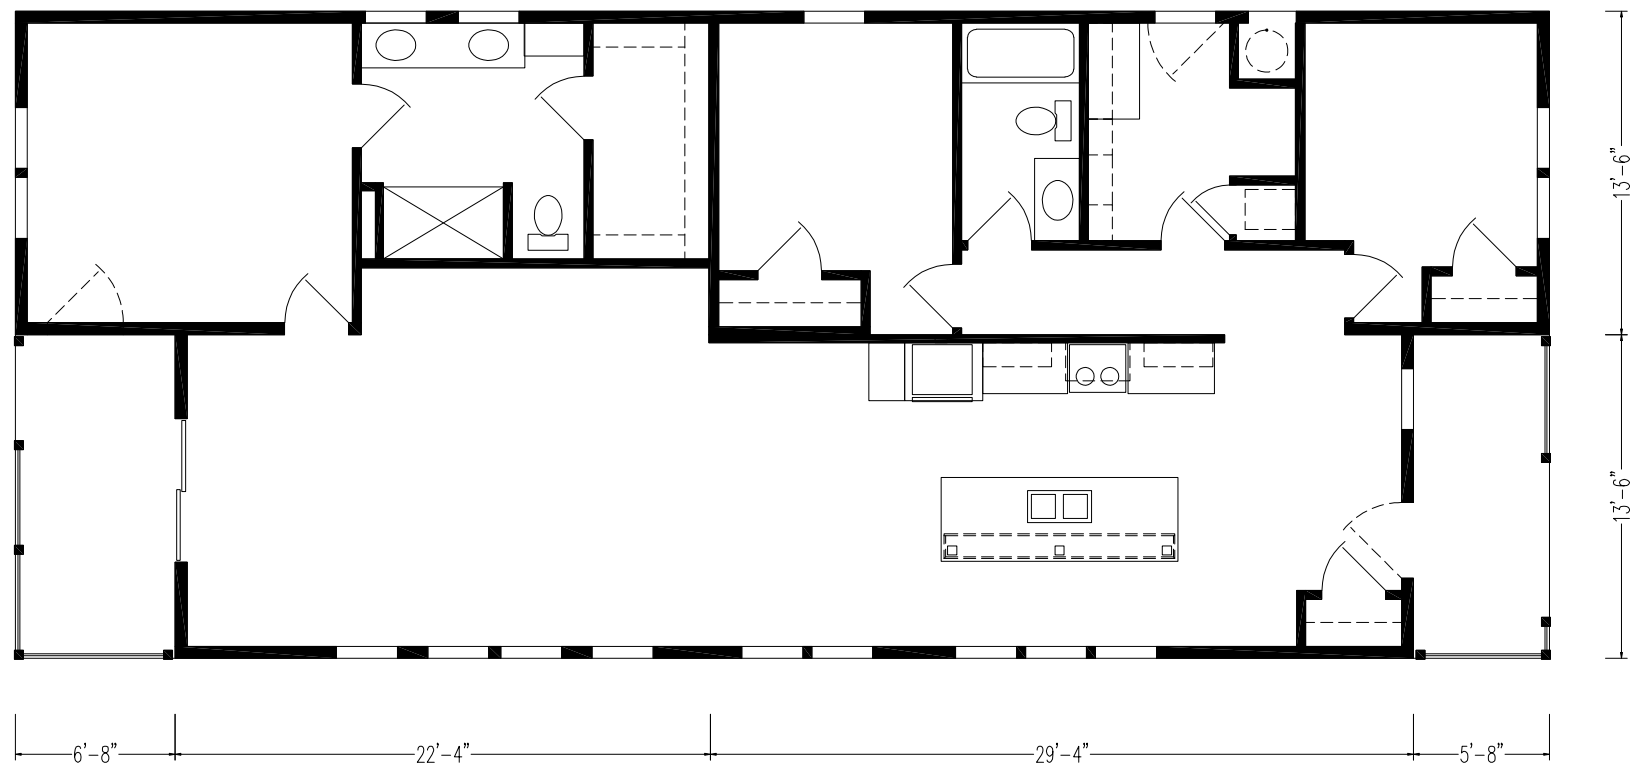


OPT 4x6 SHOWER

	DIVISIONS							SKYLINE	
	231 SUGARCREEK	REVIEWS							
	233 ARKANSAS CITY								
	235 SAN JACINTO								
X	237 WOODLAND								
	239 OCALA								
	241 LEOLA								
	243 LANCASTER	BOX LENGTH	DESCRIPTION				DRAWN BY: KS	WIND ZONE	15#
	245 McMINNVILLE	64'-0"	6428-3C1K-2B				DATE: 06/29/2021	ROOF ZONE	S,M,N
							SHEET 1 OF 2		
							DRAWING NUMBER *		
							28-18962-06Q		


9910V (28-18962-06Q) 3/3/2022

9910-V

60'-0"

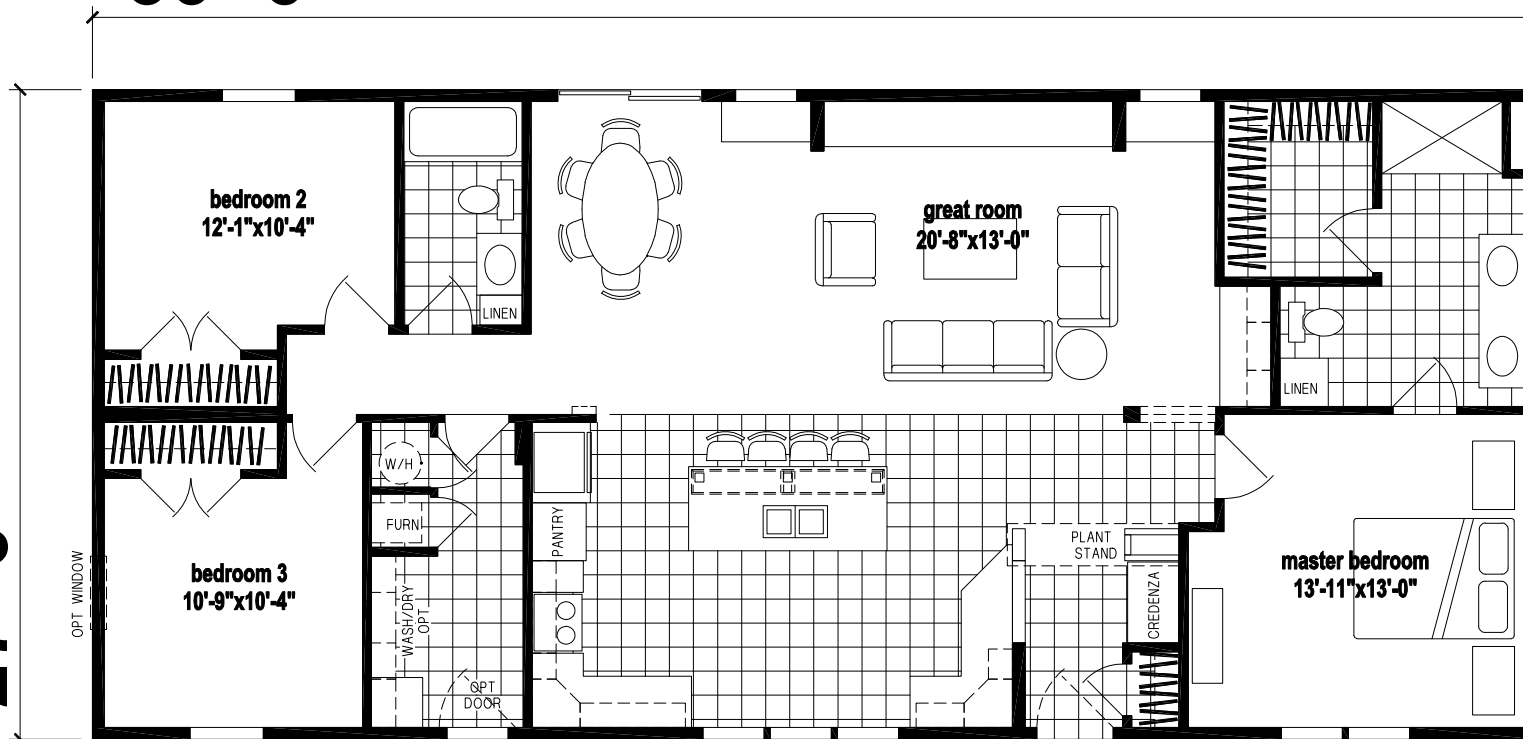


9915V/6028 (1,620 SQ. FT.) 3BEDROOM - 2BATHS

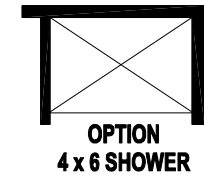


DIVISIONS		REVISIONS		SKYLINE	
231	SUGARCREEK			DRAWN BY: T L	WIND ZONE 15#
233	ARKANSAS CITY			DATE: 11/19/2019	ROOF ZONE
235	SAN JACINTO			SHEET 1 OF 2	DRAWING NUMBER *
X 237	WOODLAND				
239	OCALA				
241	LEOLA				
243	LANCASTER	BOX LENGTH	DESCRIPTION		
245	McMINNVILLE	60'-0"	6028-3CIK-2B		
			9915V (28-18757-06Q) 3/3/2022		28-18757-06Q

58'-0"

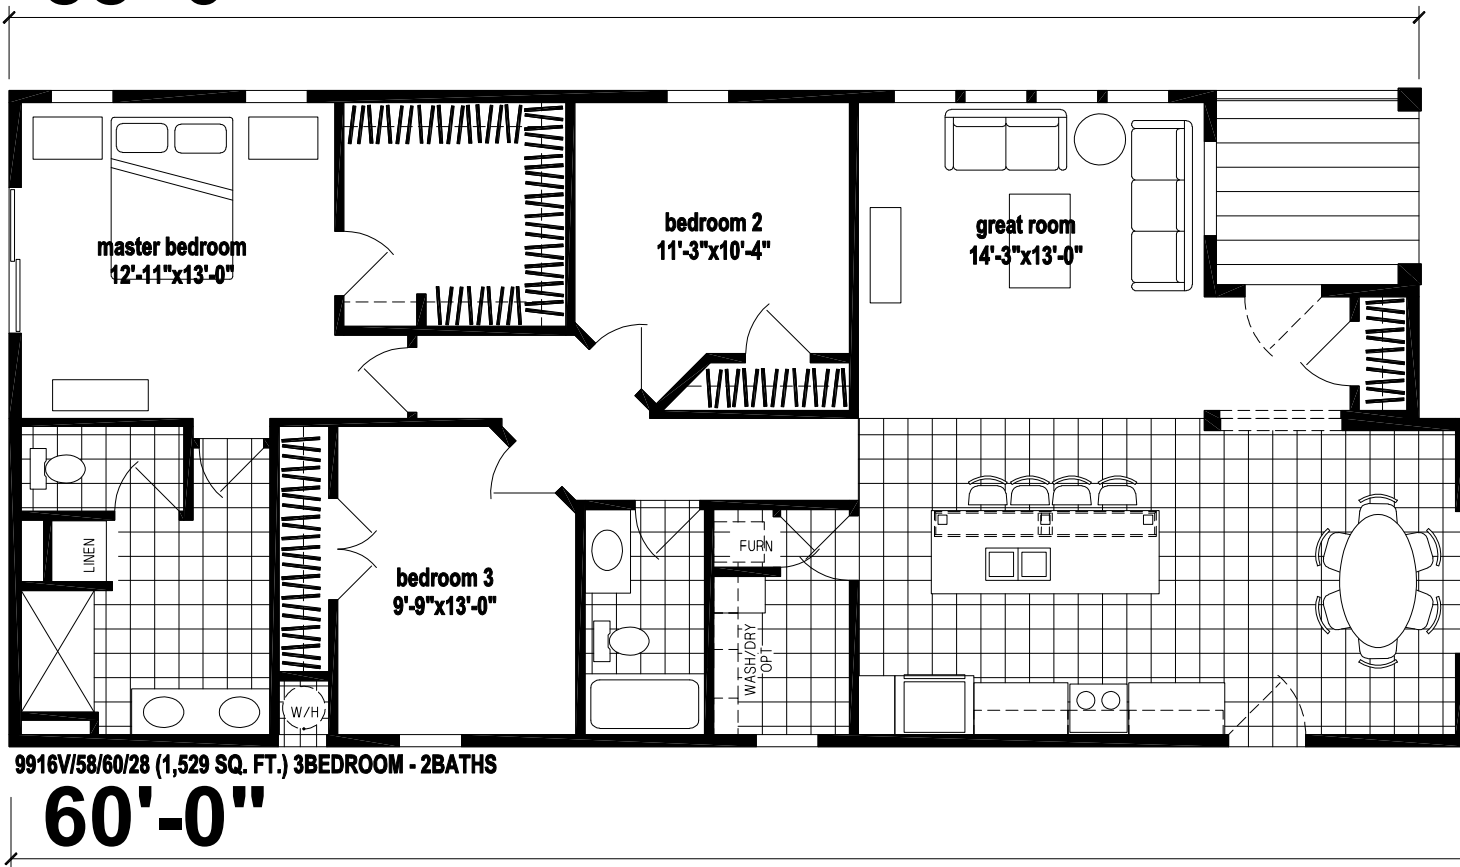

9916V/58/60/28 (1,529 SQ. FT.) 3BEDROOM - 2BATHS

60'-0"

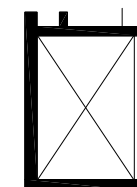

OPTION
4 x 6 SHOWER

DIVISIONS

231 SUGARCREEK
233 ARKANSAS CITY
235 SAN JACINTO
X 237 WOODLAND
239 OCALA
241 LEOLA
243 LANCASTER
245 McMINNVILLE

REVISIONS

BOX LENGTH
58' / 60'

DESCRIPTION

6028-3C1K-2B (58/60)
9916V (28-18823-06Q) 3/3/2022

SKYLINE

DRAWN BY: T L WIND ZONE 15#



DATE: 06/03/2020 ROOF ZONE

SHEET _____ OF _____

DRAWING NUMBER *

28-18823-06Q

68'-0"

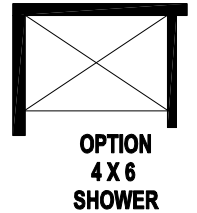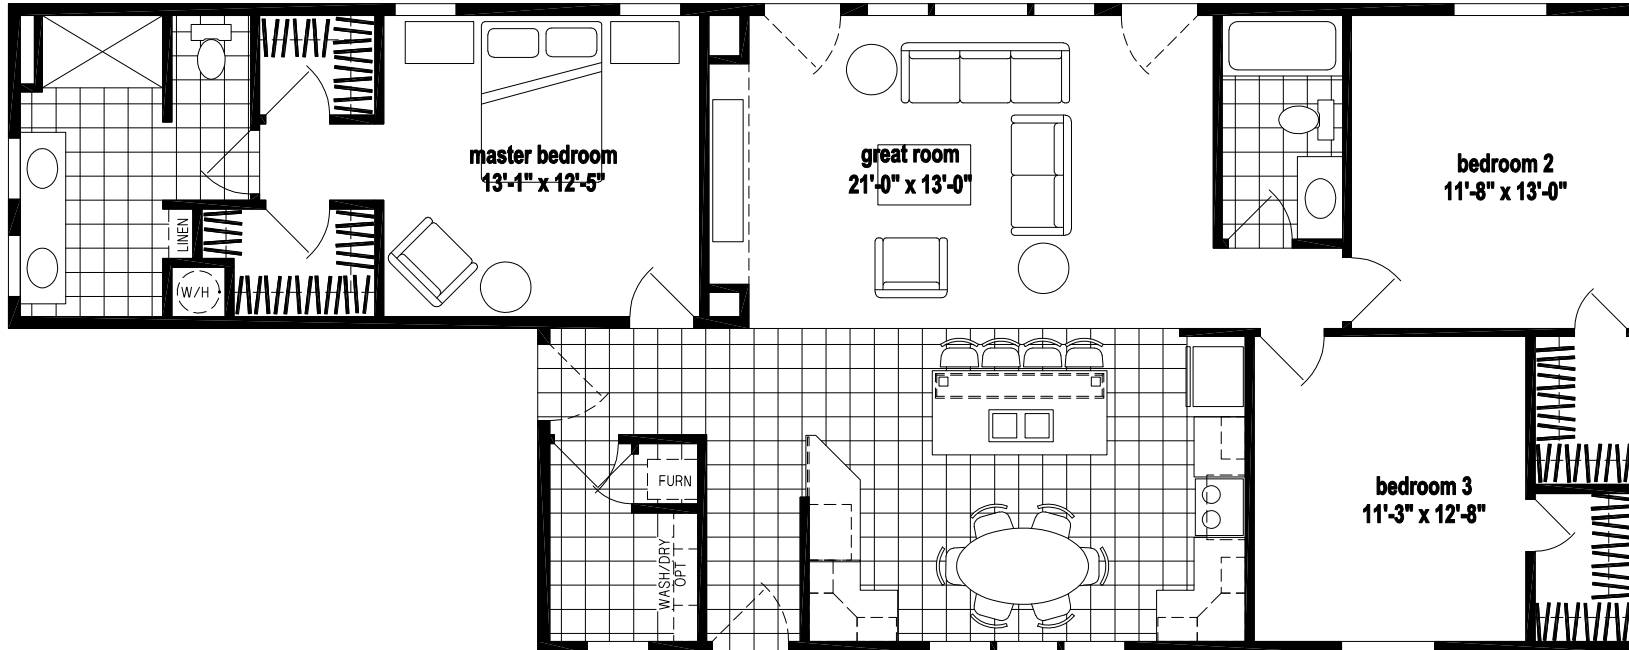

9925V/68/4628 (1,539 SQ. FT.) 3BEDROOM - 2BATHS


DIVISIONS		REVISIONS	BOX LENGTH	DESCRIPTION	DRAWING NUMBER
231	SUGARCREEK				
233	ARKANSAS CITY				
235	SAN JACINTO				
X 237	WOODLAND				
239	OCALA				
241	LEOLA				
243	LANCASTER				
245	McMINNVILLE				
			68'-0" / 46'-0"	6828-30K-2B (68/46) 9925V (28-18861-06Q) 3/3/2022	28-18861-06Q

SKYLINE

DRAWN BY: KS WIND ZONE 15#
DATE: 02/16/2021 ROOF ZONE

SHEET 1 OF 2
DRAWING NUMBER *

68'-0"

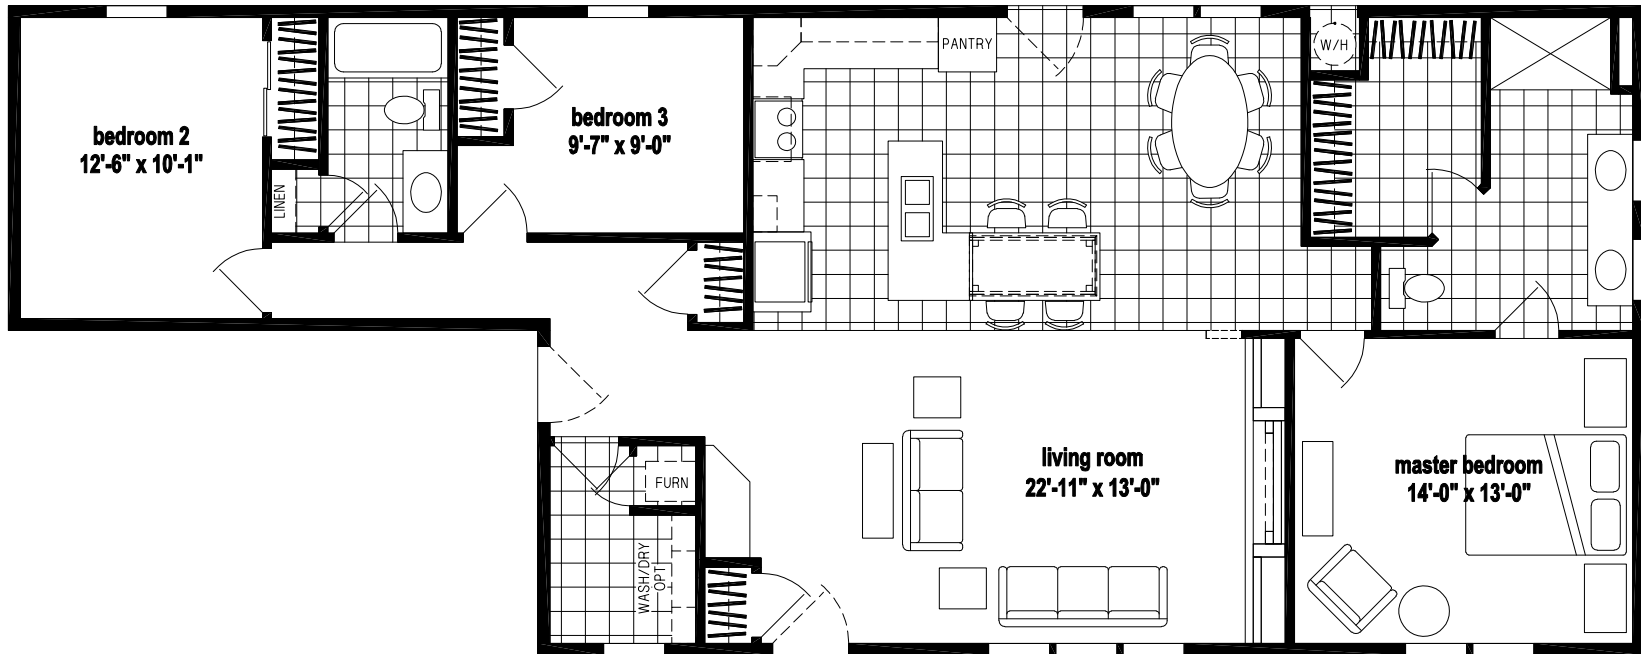

27'-0"

OPTION
4X6 SHOWER

9926V/6828 (1,539 SQ. FT.) 3BEDROOM - 2BATHS



DIVISIONS		REVISIONS	BOX LENGTH	DESCRIPTION	DRAWING NUMBER *
231	SUGARCREEK				
233	ARKANSAS CITY				
235	SAN JACINTO				
X 237	WOODLAND				
239	OCALA				
241	LEOLA				
243	LANCASTER				
245	McMINNVILLE				
			68'-0"/46'-0"	6828-30K-2B (68/46) 9926V (28-18862-06Q) 3/3/2022	28-18862-06Q

SKYLINE

DRAWN BY: KS WIND ZONE 15#
DATE: 01/08/2021 ROOF ZONE

SHEET 1 OF 2
DRAWING NUMBER *

56'-0"

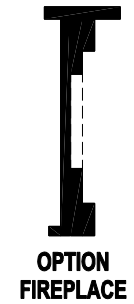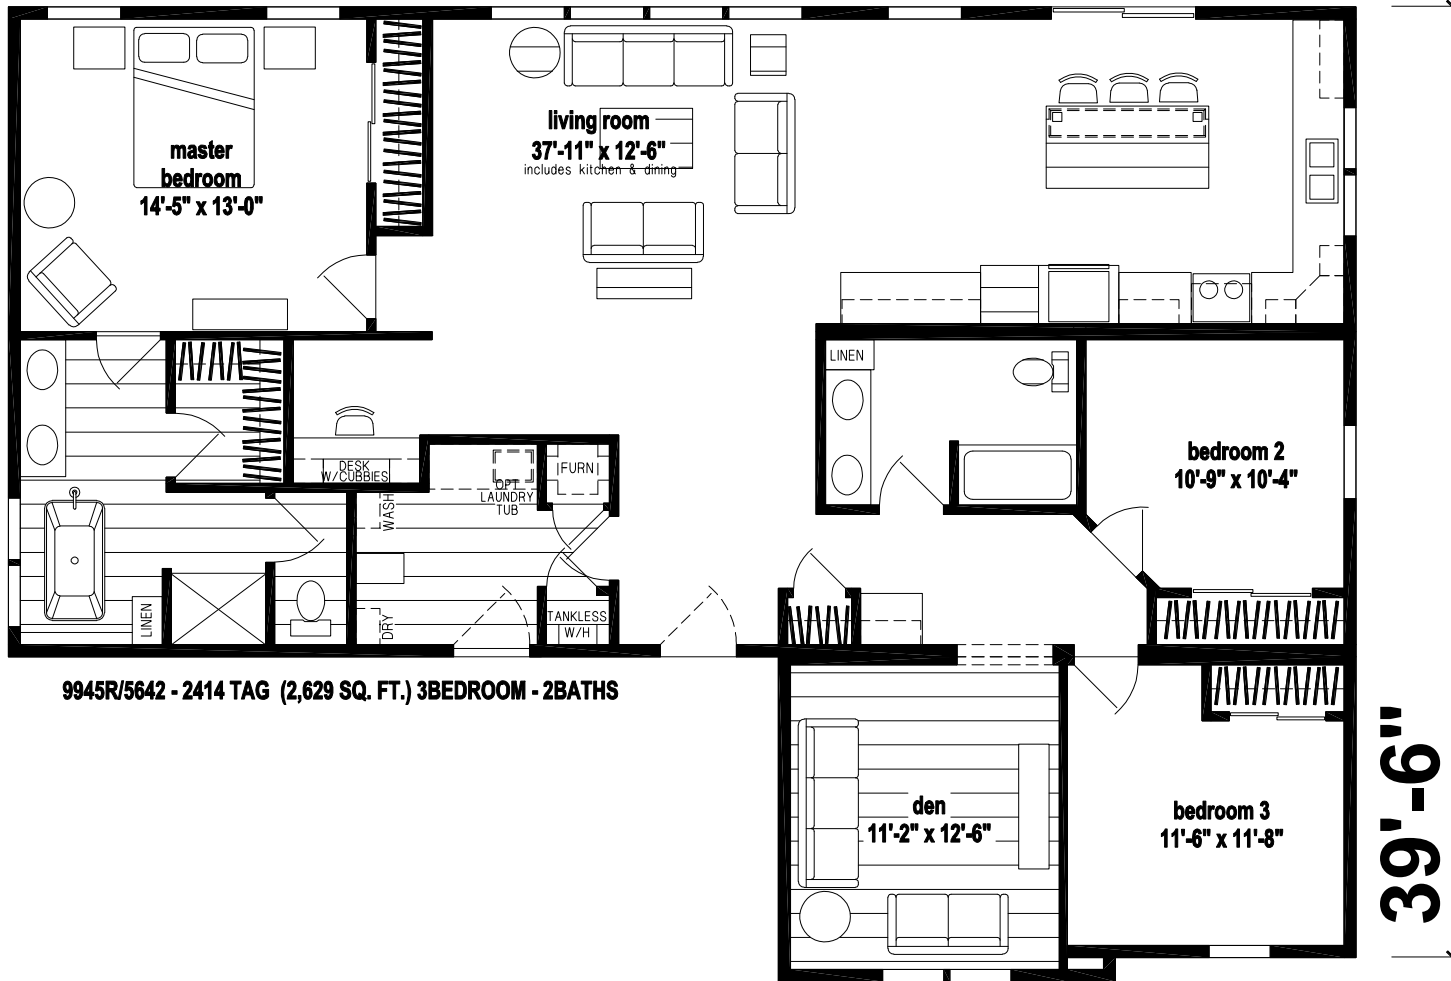

39'-6"

DIVISIONS

231	SUGARCREEK
233	ARKANSAS CITY
235	SAN JACINTO
X 237	WOODLAND
239	OCALA
241	LEOLA
243	LANCASTER
245	McMINNVILLE

REVISIONS

BOX LENGTH
56' / 56' / 24'

DESCRIPTION

5642-35K-2B (2414 TAG)


9945R (42-00412-06Q) 3/3/2022

SKYLINE

DRAWN BY: KS WIND ZONE 15#
DATE: 05/14/2021 ROOF ZONE

SHEET 1 OF 2
DRAWING NUMBER *

42-00412-06Q

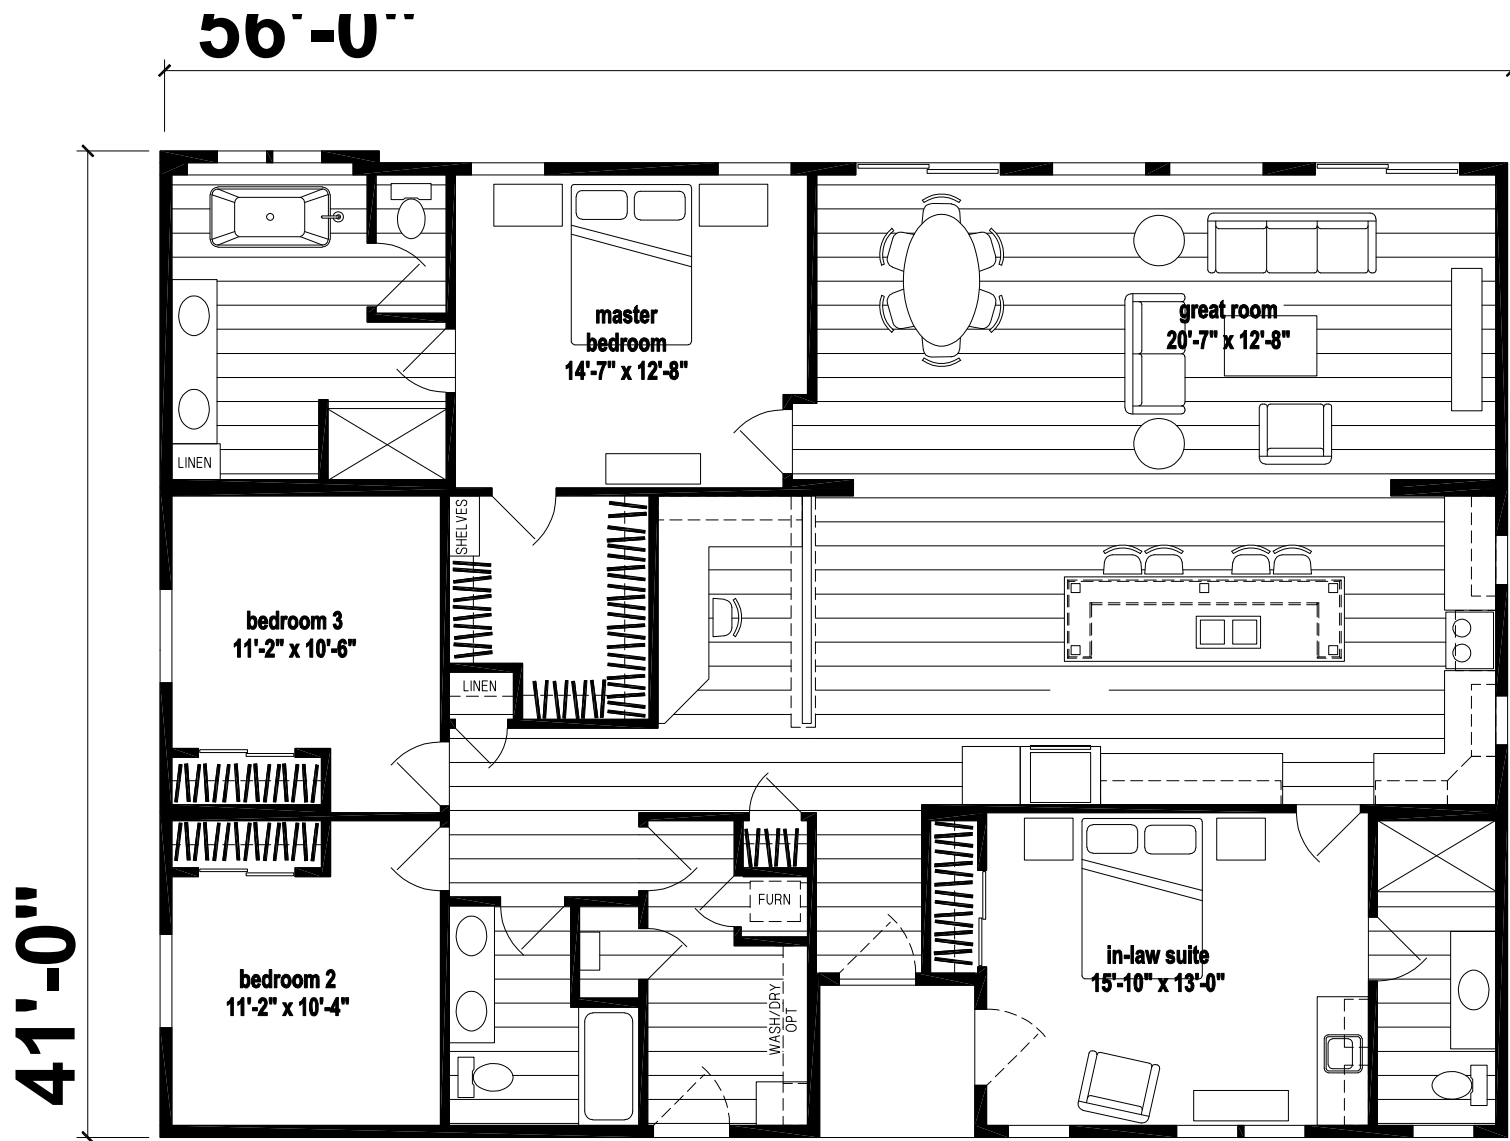

9951R/5642 (2,296 SQ. FT.) 4BEDROOM - 3BATHS

DIVISIONS		REVISIONS	BOX LENGTH	DESCRIPTION	DRAWING NUMBER
231	SUGARCREEK				
233	ARKANSAS CITY				
235	SAN JACINTO				
X 237	WOODLAND				
239	OCALA				
241	LEOLA				
243	LANCASTER				
245	McMINNVILLE				
			56'-0"	5642-4FIK-3R	
				9951R (42-00413-06Q) 3/3/2022	



SKYLINE

DRAWN BY: KS WIND ZONE 15#
DATE: 05/17/2021 ROOF ZONE

SHEET 1 OF 2

DRAWING NUMBER *



42-00413-06Q

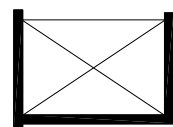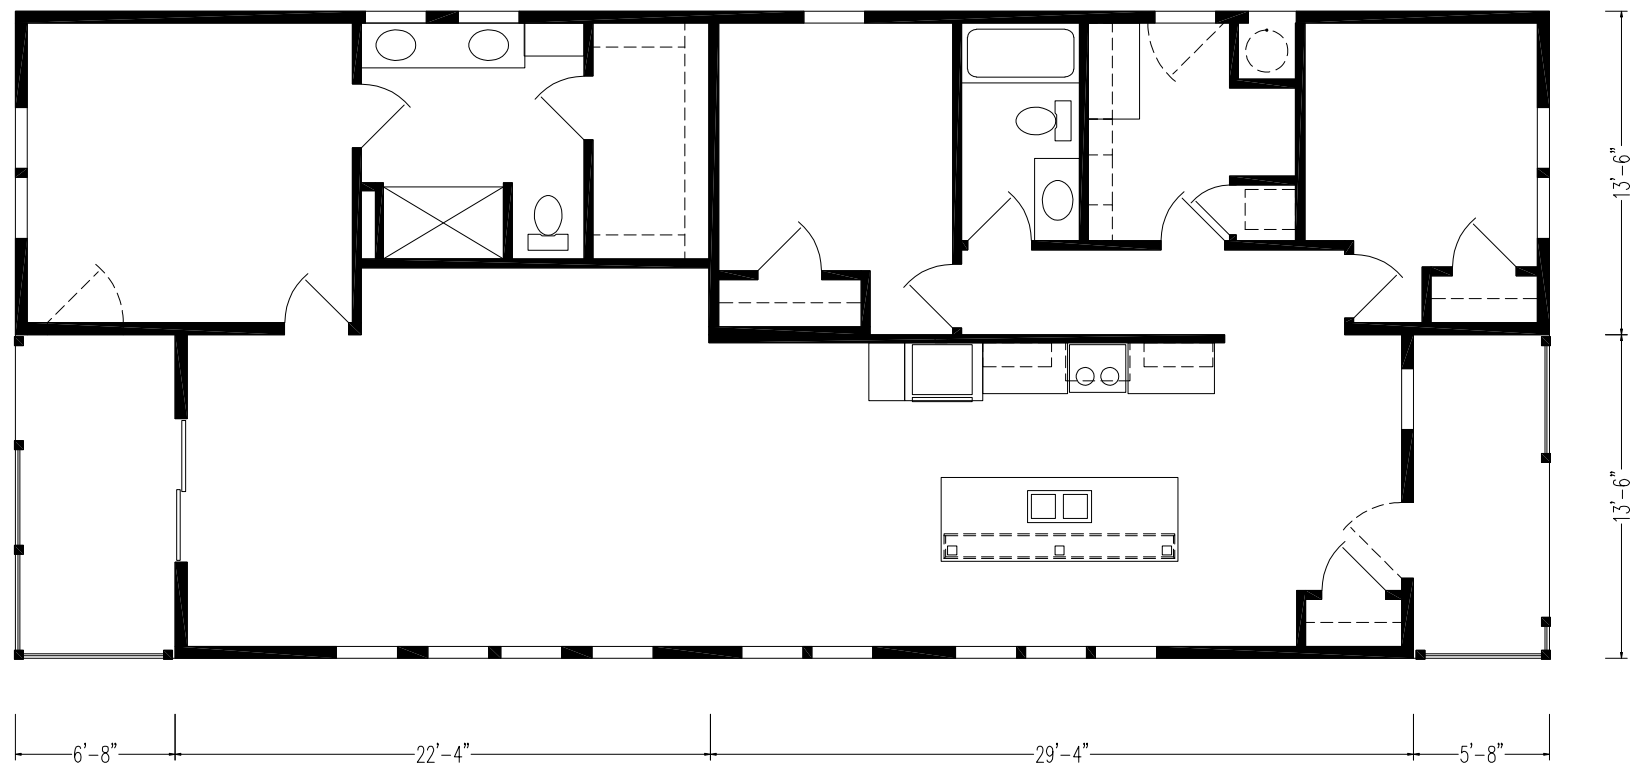

OPT 4x6 SHOWER

DIVISIONS		REVIEWS					
	231 SUGARCREEK						
	233 ARKANSAS CITY						
	235 SAN JACINTO						
X	237 WOODLAND						
	239 OCALA						
	241 LEOLA						
	243 LANCASTER	BOX	LENGTH	DESCRIPTION		DRAWN BY: KS WIND ZONE 15# DATE: 06/29/2021 ROOF ZONE S,M,N SHEET 1 OF 2 DRAWING NUMBER * 28-18962-06Q	
	245 McMINNVILLE	64'-0"		6428-3CIK-2B			
9910V (28-18962-06Q) 3/3/2022							

63'-0"

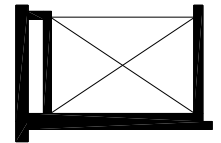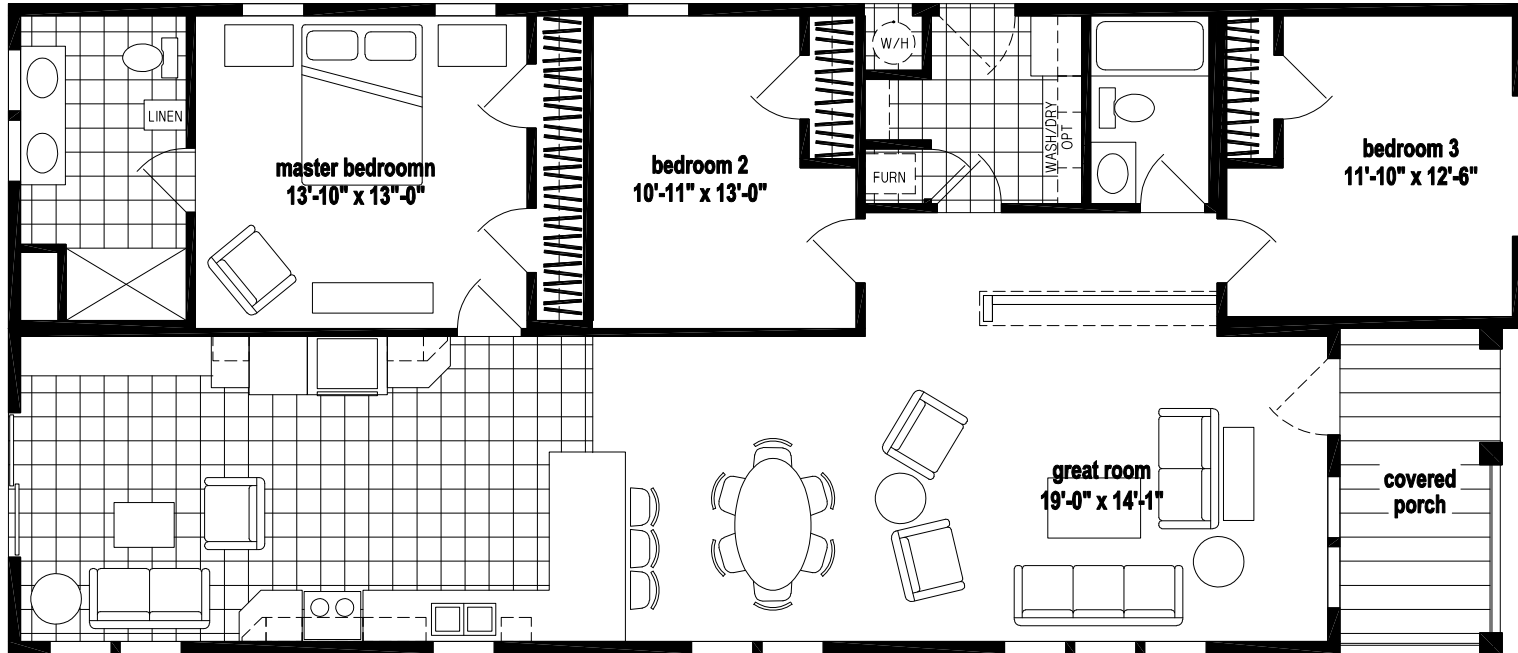

OPTION
4x6 SHOWER

DIVISIONS

231	SUGARCREEK
233	ARKANSAS CITY
235	SAN JACINTO
X 237	WOODLAND
239	OCALA
241	LEOLA
243	LANCASTER
245	McMINNVILLE

REVISIONS

BOX	LENGTH
63'-0"	/62'-0"

DESCRIPTION

6328-3CK-2B (63/62)
9909V (28-18828-06Q) 3/3/2022

SKYLINE

DRAWN BY: T L	WIND ZONE 15#
DATE: 06/11/2020	ROOF ZONE
SHEET 1 OF 2	DRAWING NUMBER *
	28-18828-06Q